



SECTION A - A

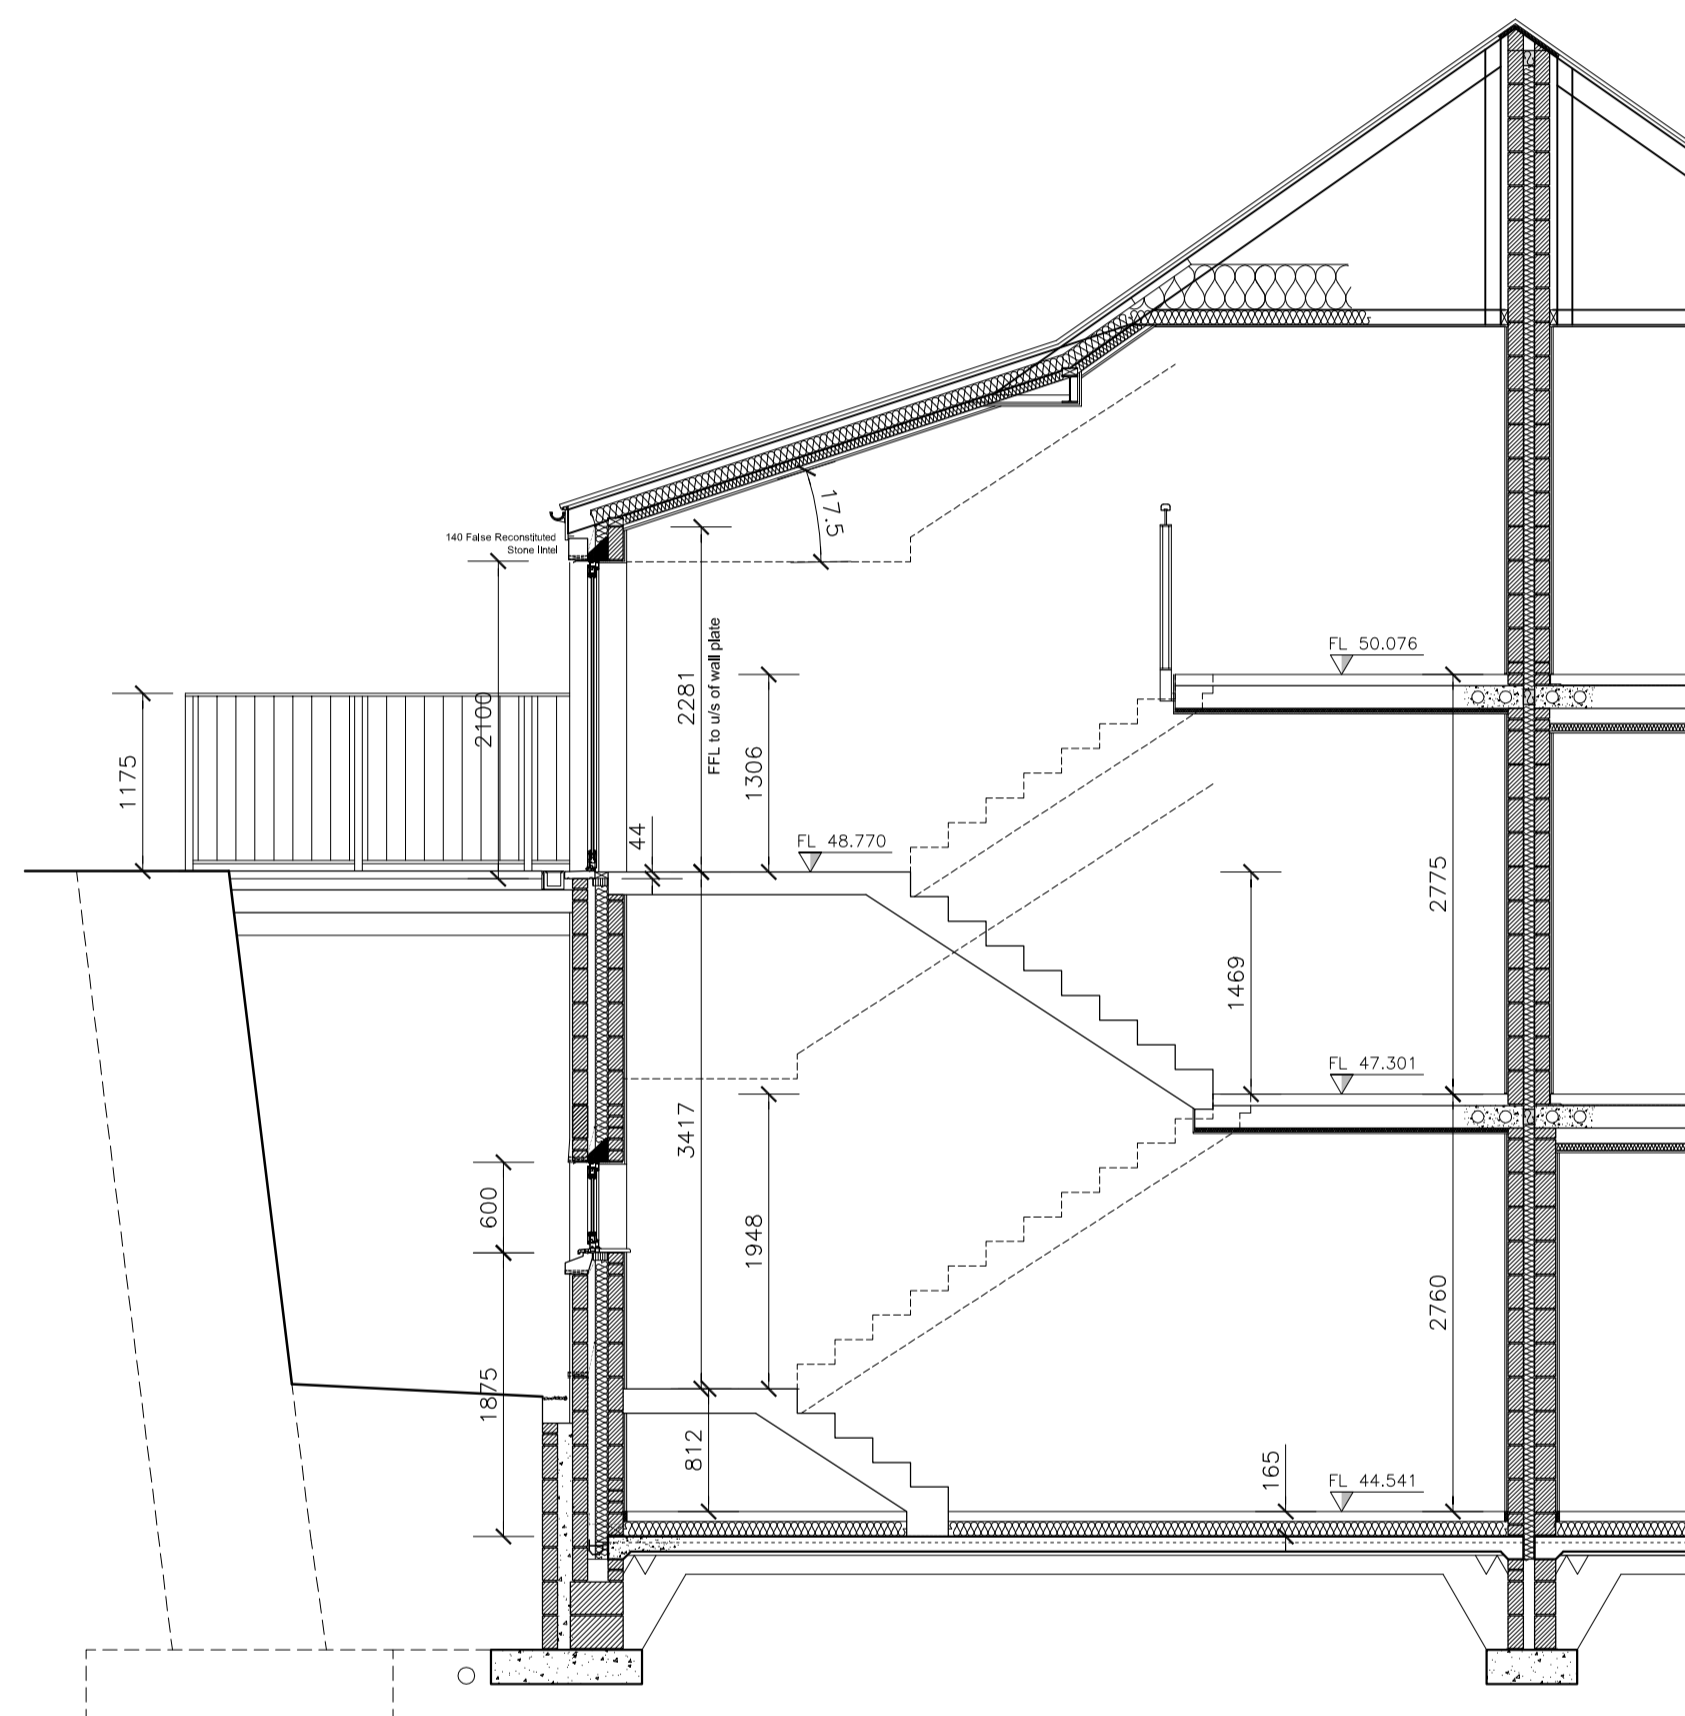

SECTION B - B

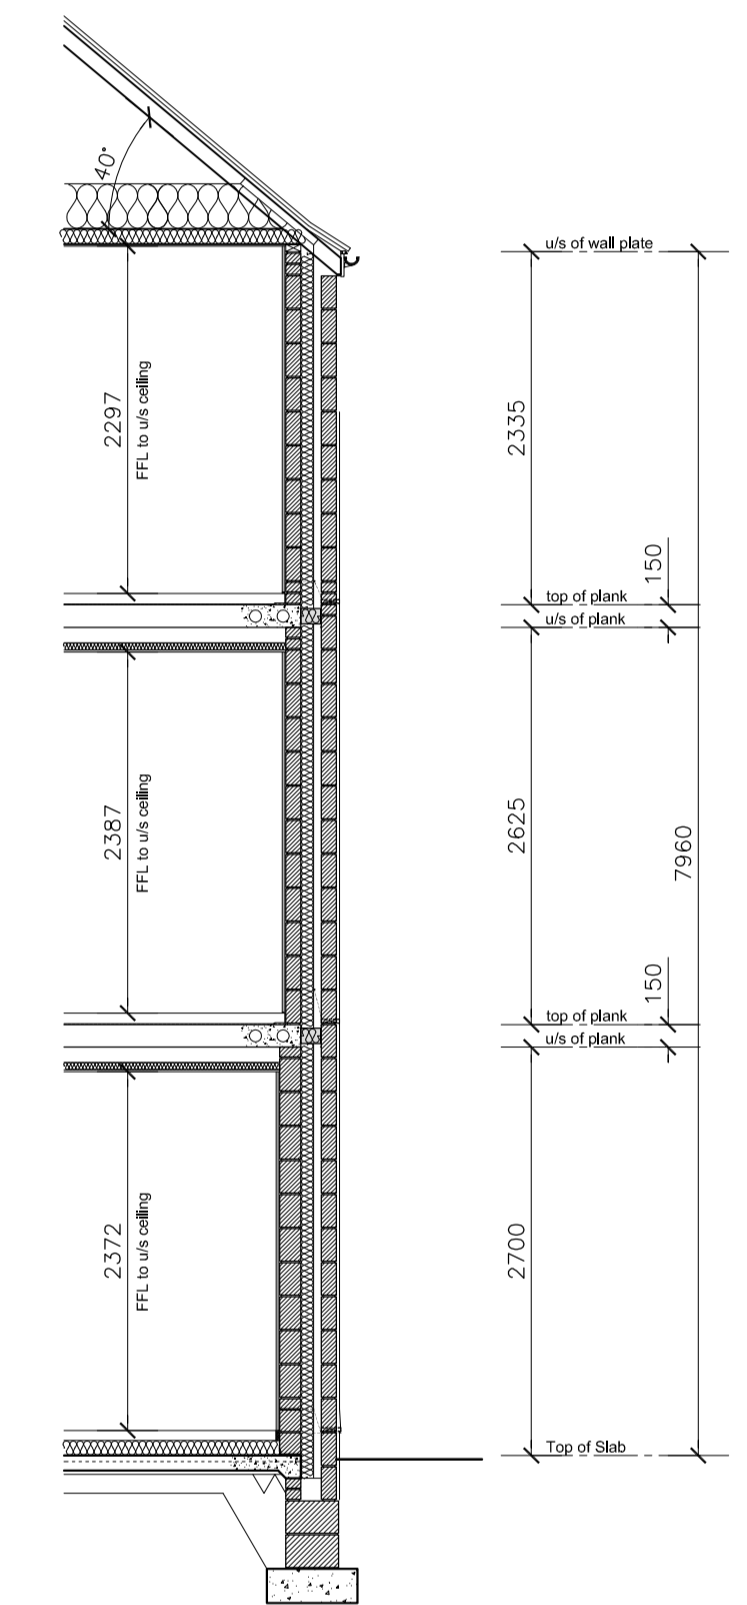

SECTION C - C



No dimensions to be scaled from this drawing. All sizes and dimensions to be verified on site. All dimensions on this drawing are in millimetres unless otherwise stated.

16.06.17	C	Updated to Building Control comments
09.05.17	B	Updated to incorporate structural engineer's information
07.04.17	A	Initial Bldg Regulations Issue
21.03.17	P1	Provisional Issue #1
Date	No.	Rev.
Job		Client
RESIDENTIAL DEVELOPMENT		3MS CONSTRUCTION
PHASE II		Scale
ON LAND OFF CASTLE HILL		1:50 @ A1
LOSTWITHIEL		Drawn
CORNWALL		MC
Date		Checked
March 2017		AJF
Drawing		Rev.
TYPE A (APARTMENTS) 15 - 20		1108 - 213
SECTIONS		c